


South Site Fence Layout Plan

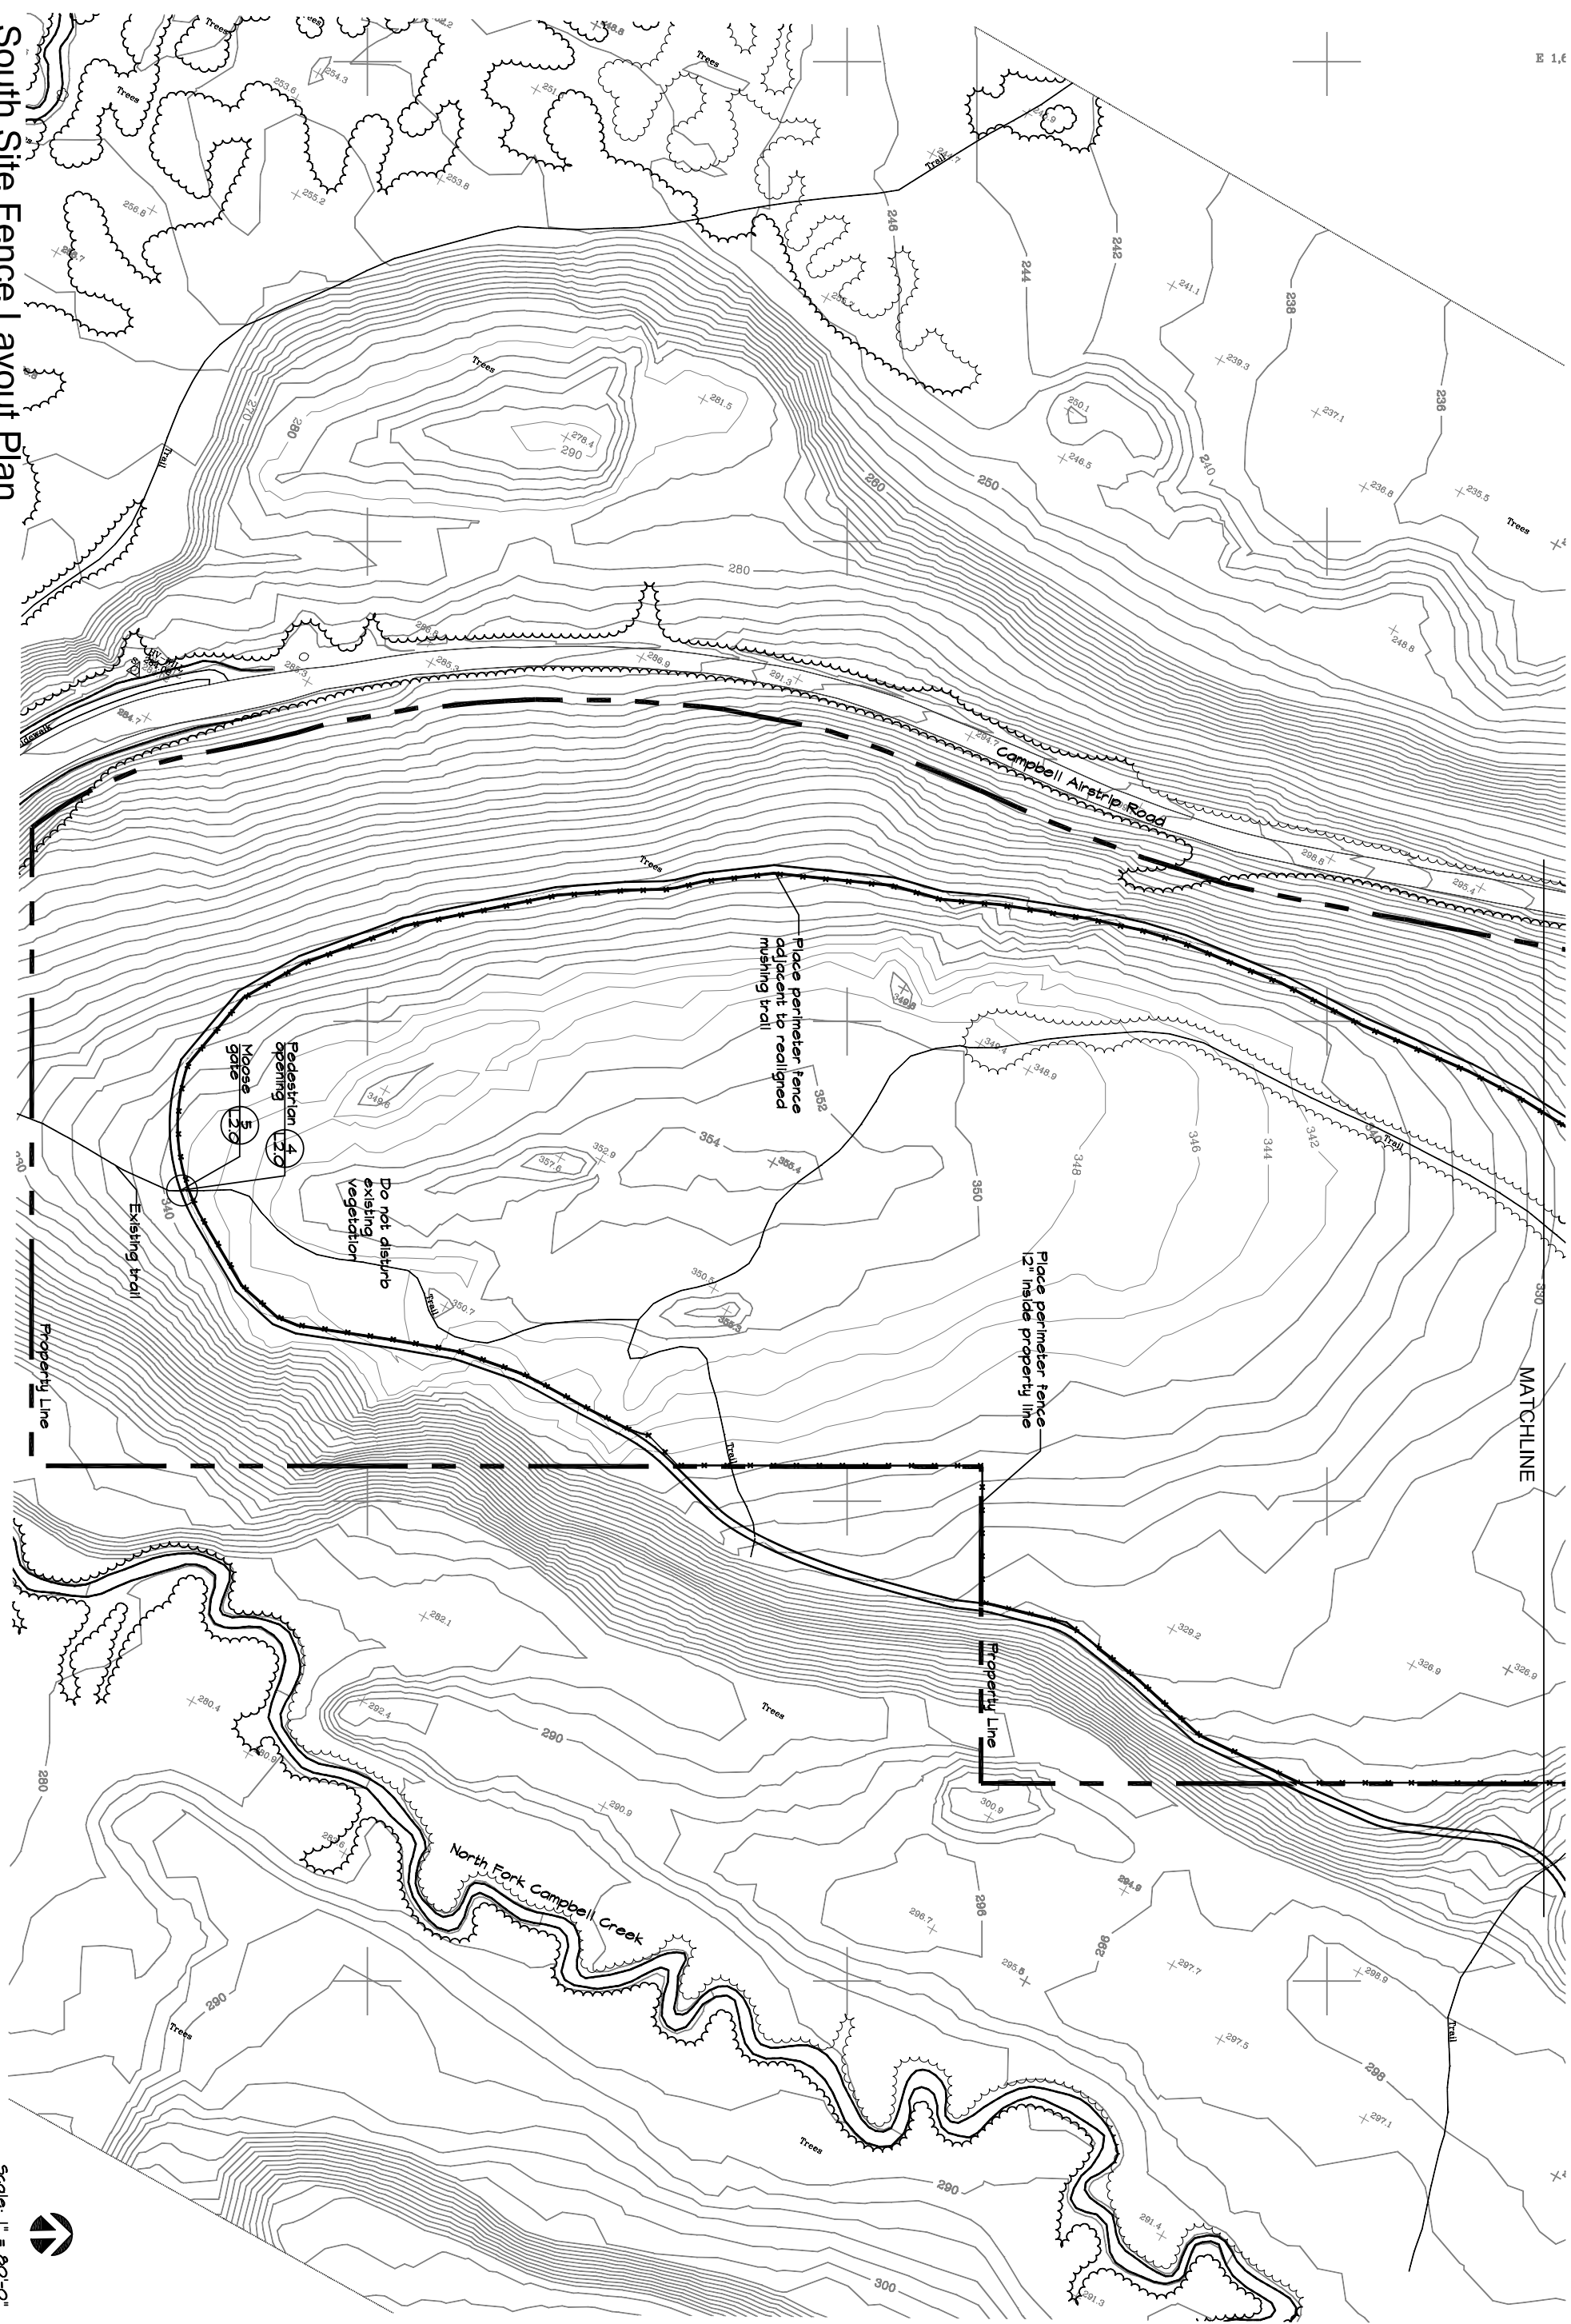

Scale: 1" = 80'-0"



Sheet No.  
**L1.2**

Drawing Title:  
**Fence Layout Plan**

Drawn: cast/m/meh  
Checked: meh/dm  
Date: 3/07/05  
Revisions:

**ALASKA BOTANICAL GARDEN**  
PERIMETER MOOSE FENCE  
Anchorage, Alaska

